

Single file traffic

Diag 516 and 518



Give way to oncoming vehicles

Diag 615 & 615.1

4.0m





Priority over oncoming vehicles

Diag 811 & 811.1

Single file traffic

Diag 562 & 578

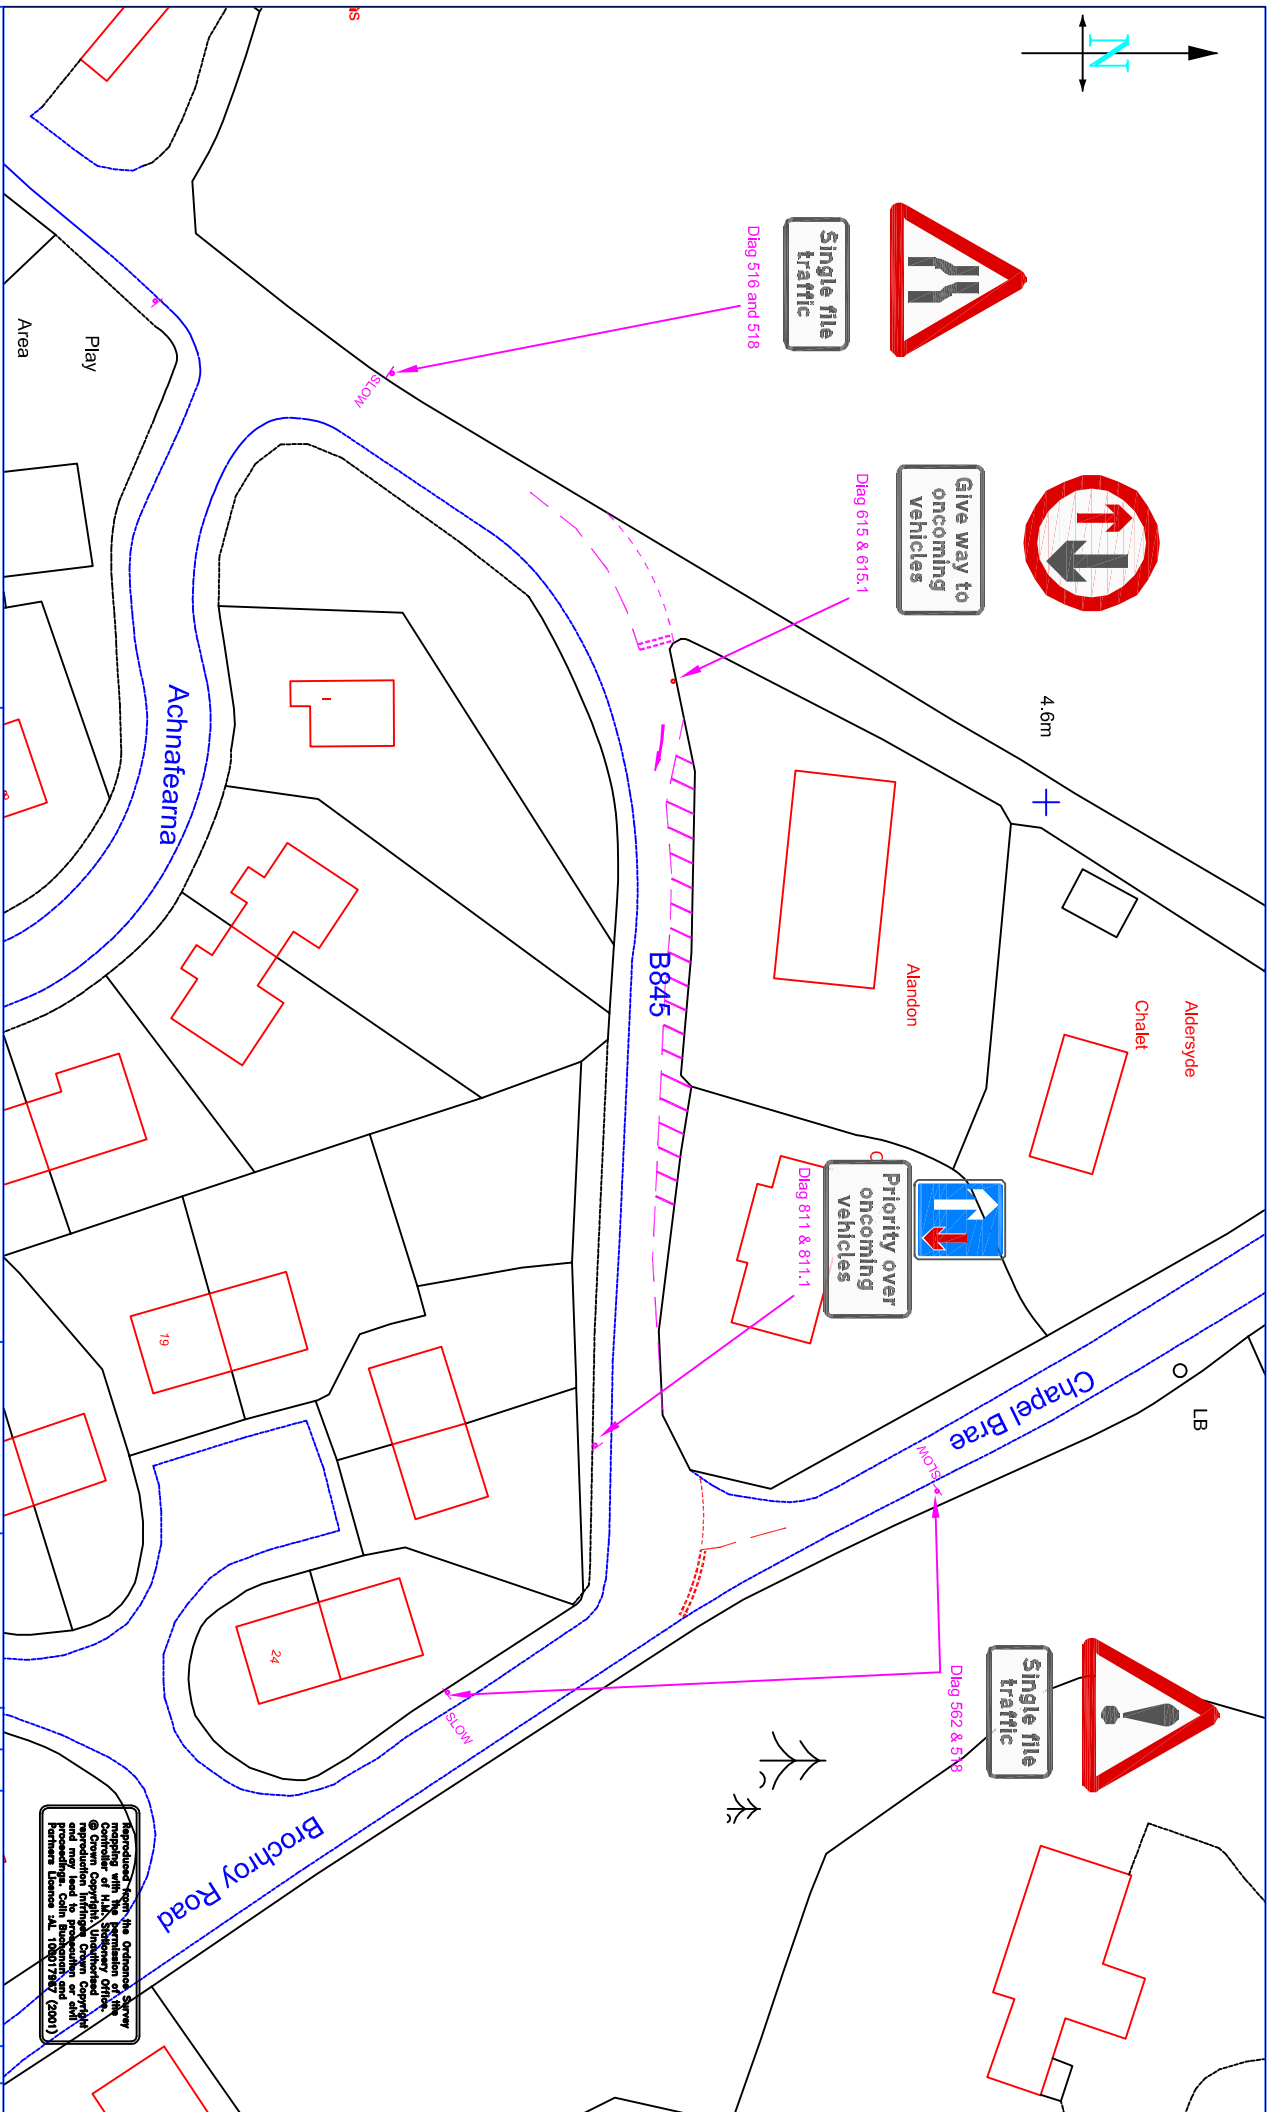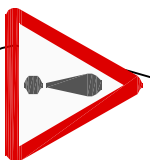

Drawing Title

B845 Pinch Point - Option 2 Priority Signing

Client

Taynuilt Community Council &
West Highland Housing Association

Job Title

Taynuilt Village Traffic Study



Scale: 1:750

Designed by: CW

Drawn by: CW

Checked/appr: DRB

First Issued: June 06

Job No: 113221

Approved on behalf of the Ordnance Survey
Controller of Her Majesty's Stationery Office
© Crown Copyright. All rights reserved.
This document is the property of the Ordnance Survey
and may lead to prosecution or other
proceedings if it is reproduced or used
in any way without the written permission
of the Controller of Her Majesty's Stationery Office
London EC2A 4PU (2003)

Rev: Date:

Rev: Date:

Rev: Date:

Rev: Date:

Rev: Date:

Figure 3.14

Des: DMT

Rev: